



Bauphase 1

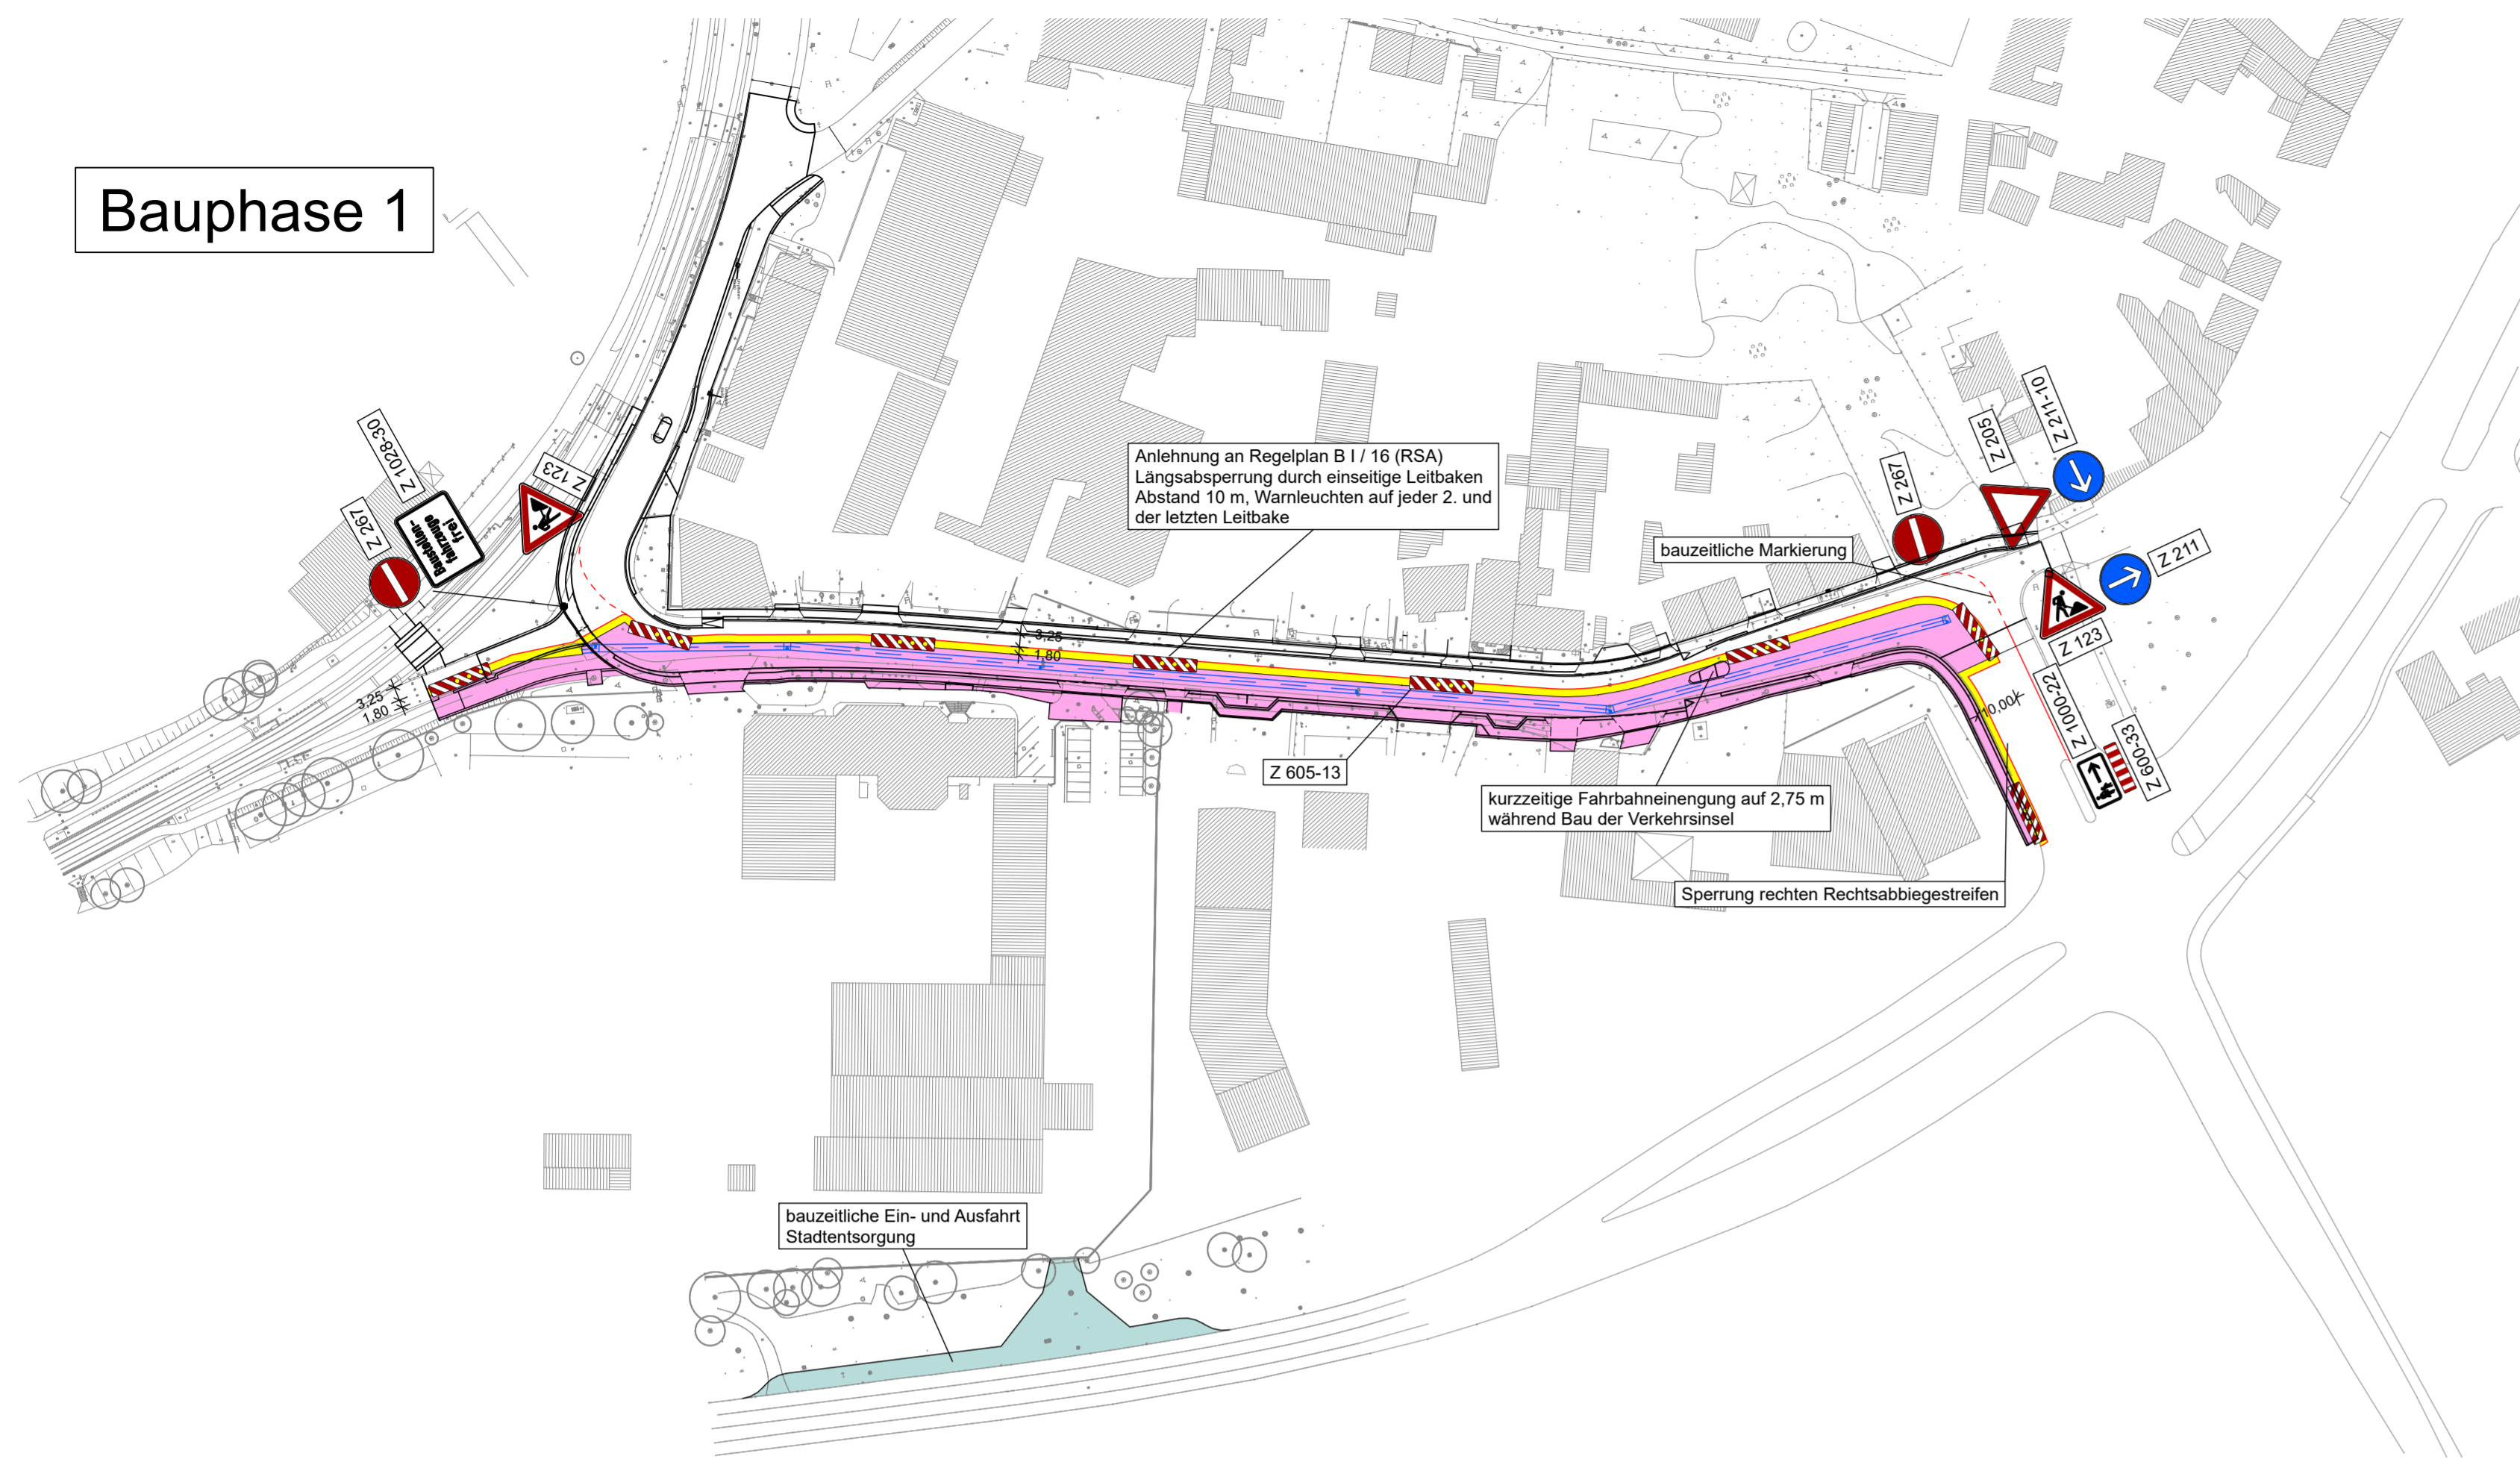

Bauphase 3

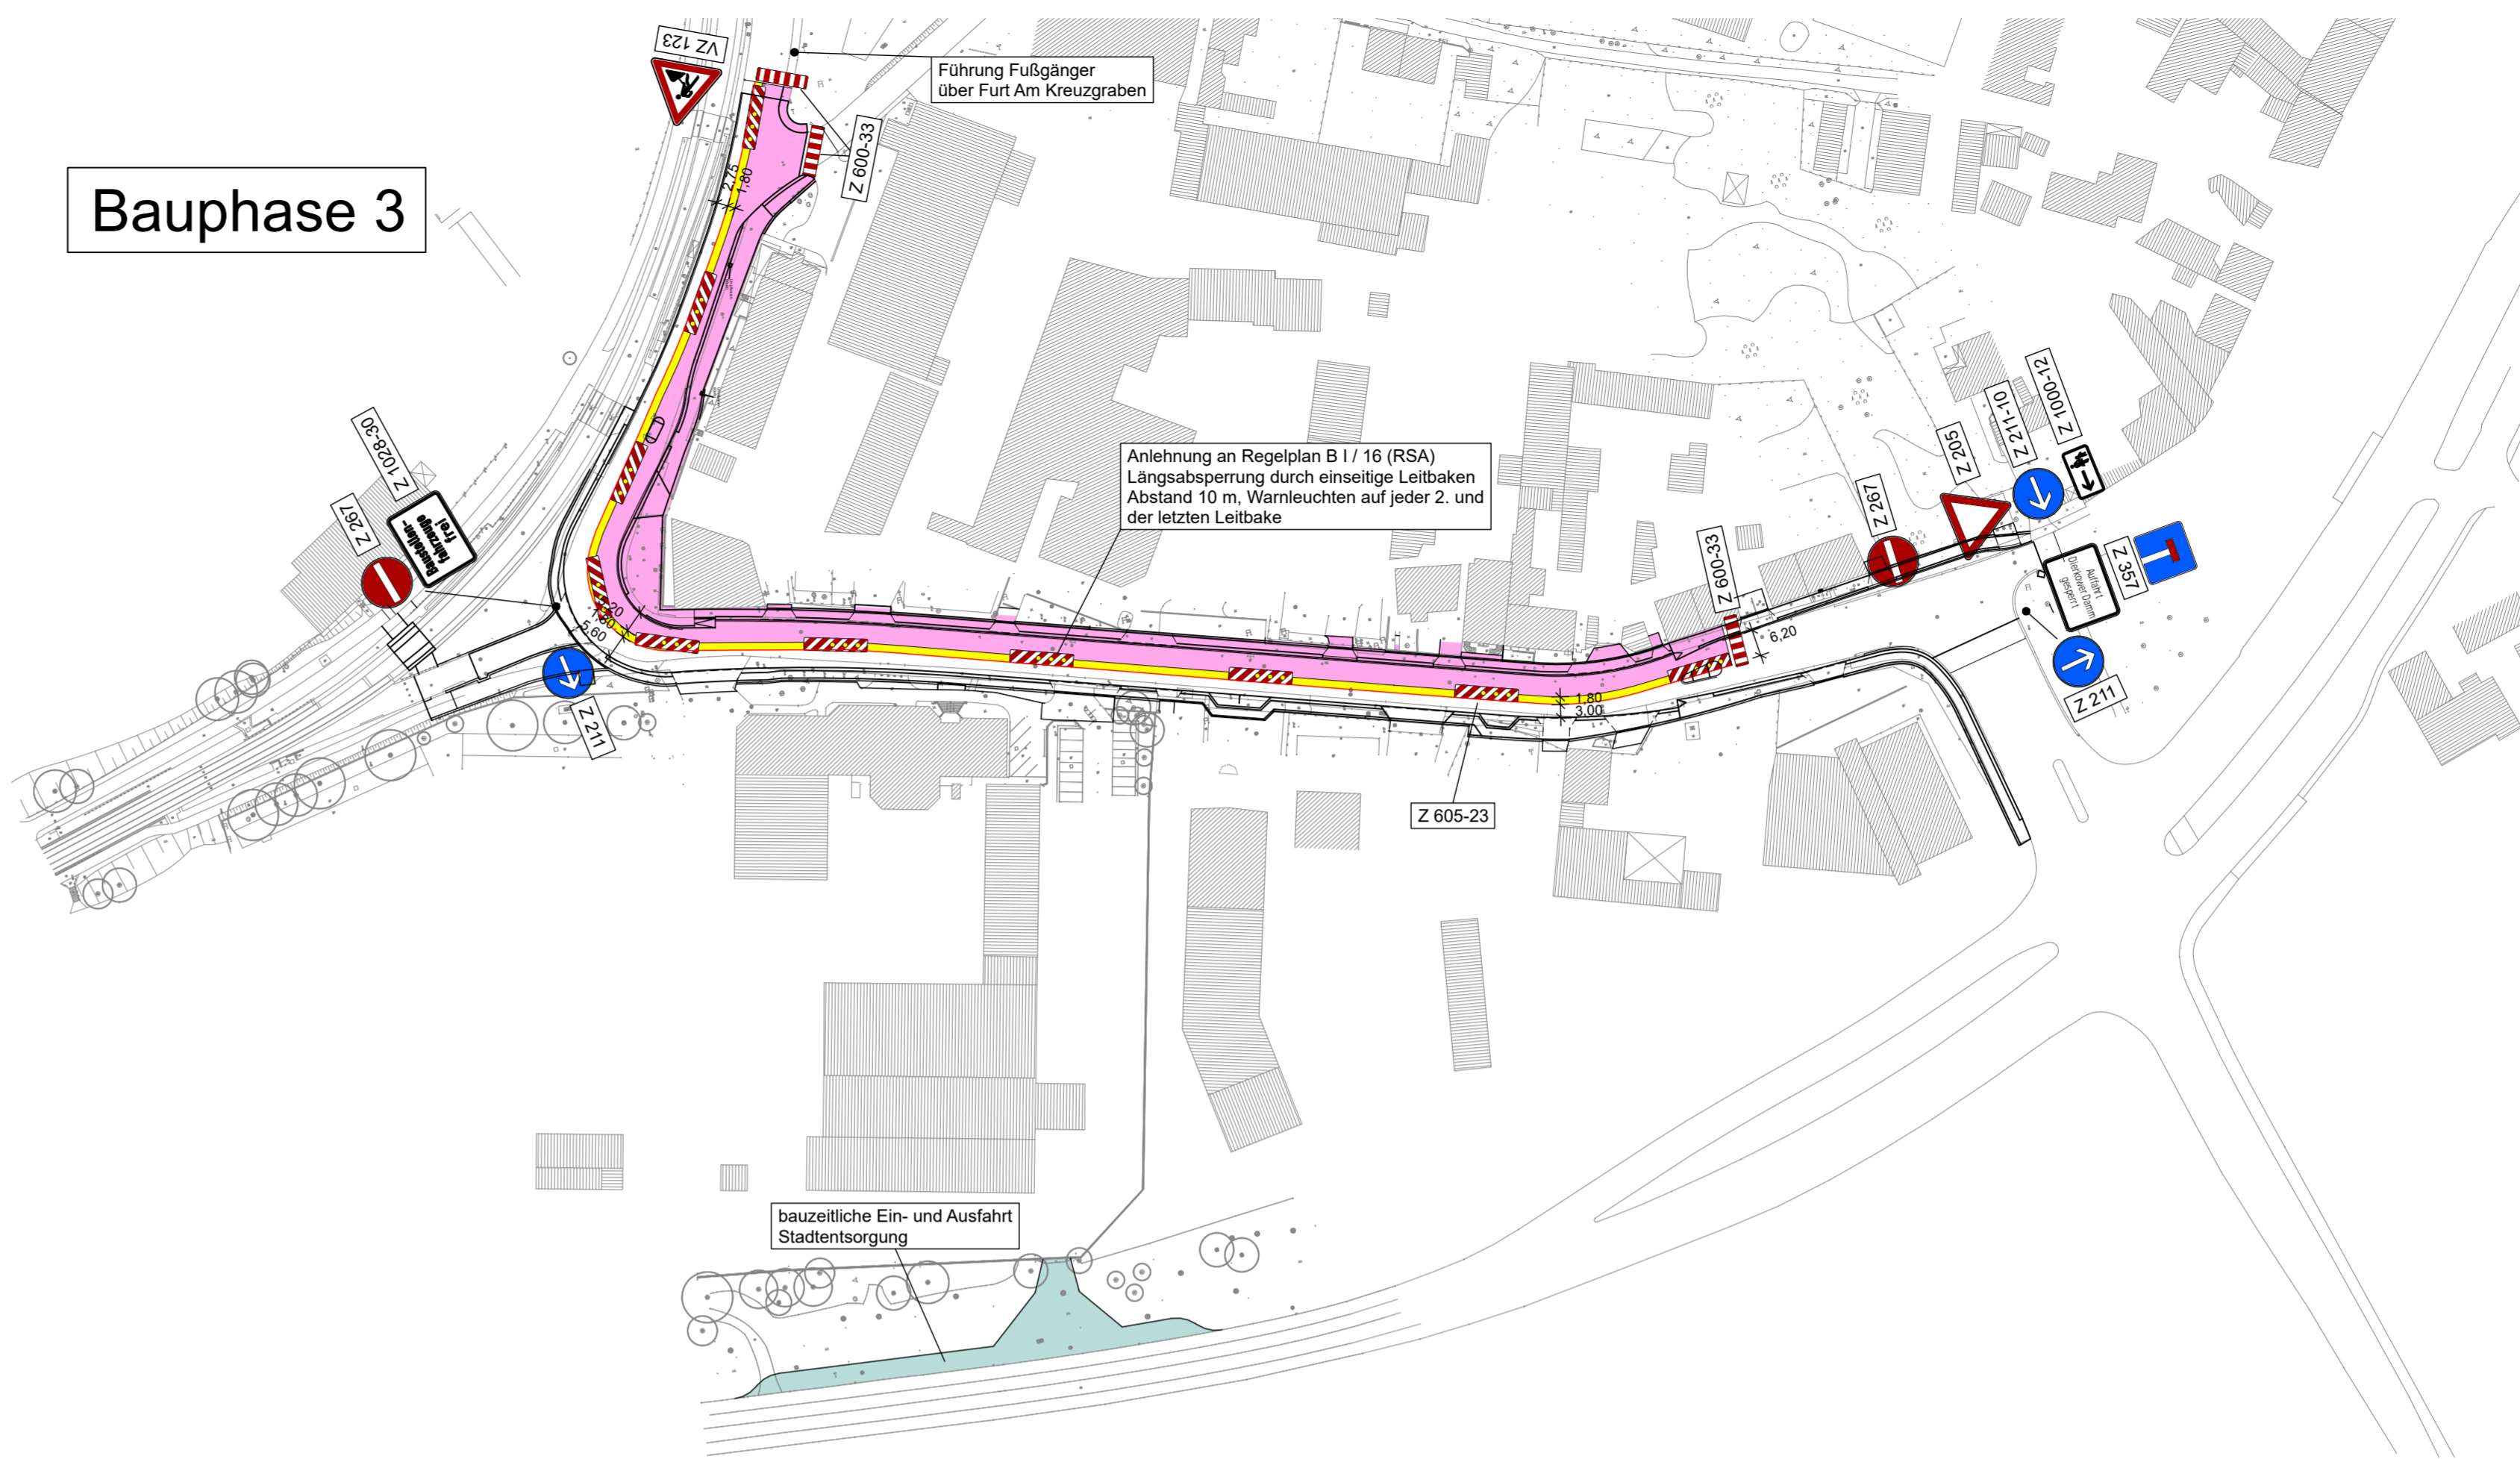

Bauphase 2

